

Notes
 Grid is aligned to front internal wall for drawing purposes.
 Levels relate to National Grid Projection OSTN02 and OSGM02
 Scale Factor = 1

- Legend**
- FFL Floor Level
 - FCL Ceiling Level
 - OHB Overhead Beam Level
 - HL Head Level
 - CL Cill Level
 - SHL Structural Head Level
 - SPL Spring Point Level
 - RL Roof Level
 - IC CL Inspection Cover Cover Level
 - DP Rain Water Pipe

Brunel Surveys Ltd

Unit 59, Shrivenham Hundred Business Park
 Watchfield, Swindon, Wiltshire, SN6 8TZ
 Tel : (01793) 784700 Fax : (01793) 784664
 Web : www.brunelsurveys.com
 Email: admin@brunelsurveys.com



Land and Measured Building Surveyors
 Photomontage and 3D Visualisation

Client

Maritime Capital
 Hungerford Park
 Berkshire
 RG17 0UU


Job Title

The Wheatsheaf
 Chilton Foliat
 Hungerford
 Berkshire
 RG17 0TE
 Garage floor plan

Revisions

Scale	A1 @ 1.50		
Date	Nov 2015	Surveyed by	SH
Drawn by	SH	Checked by	PJA

Drawing No.
 16217-50-04GF

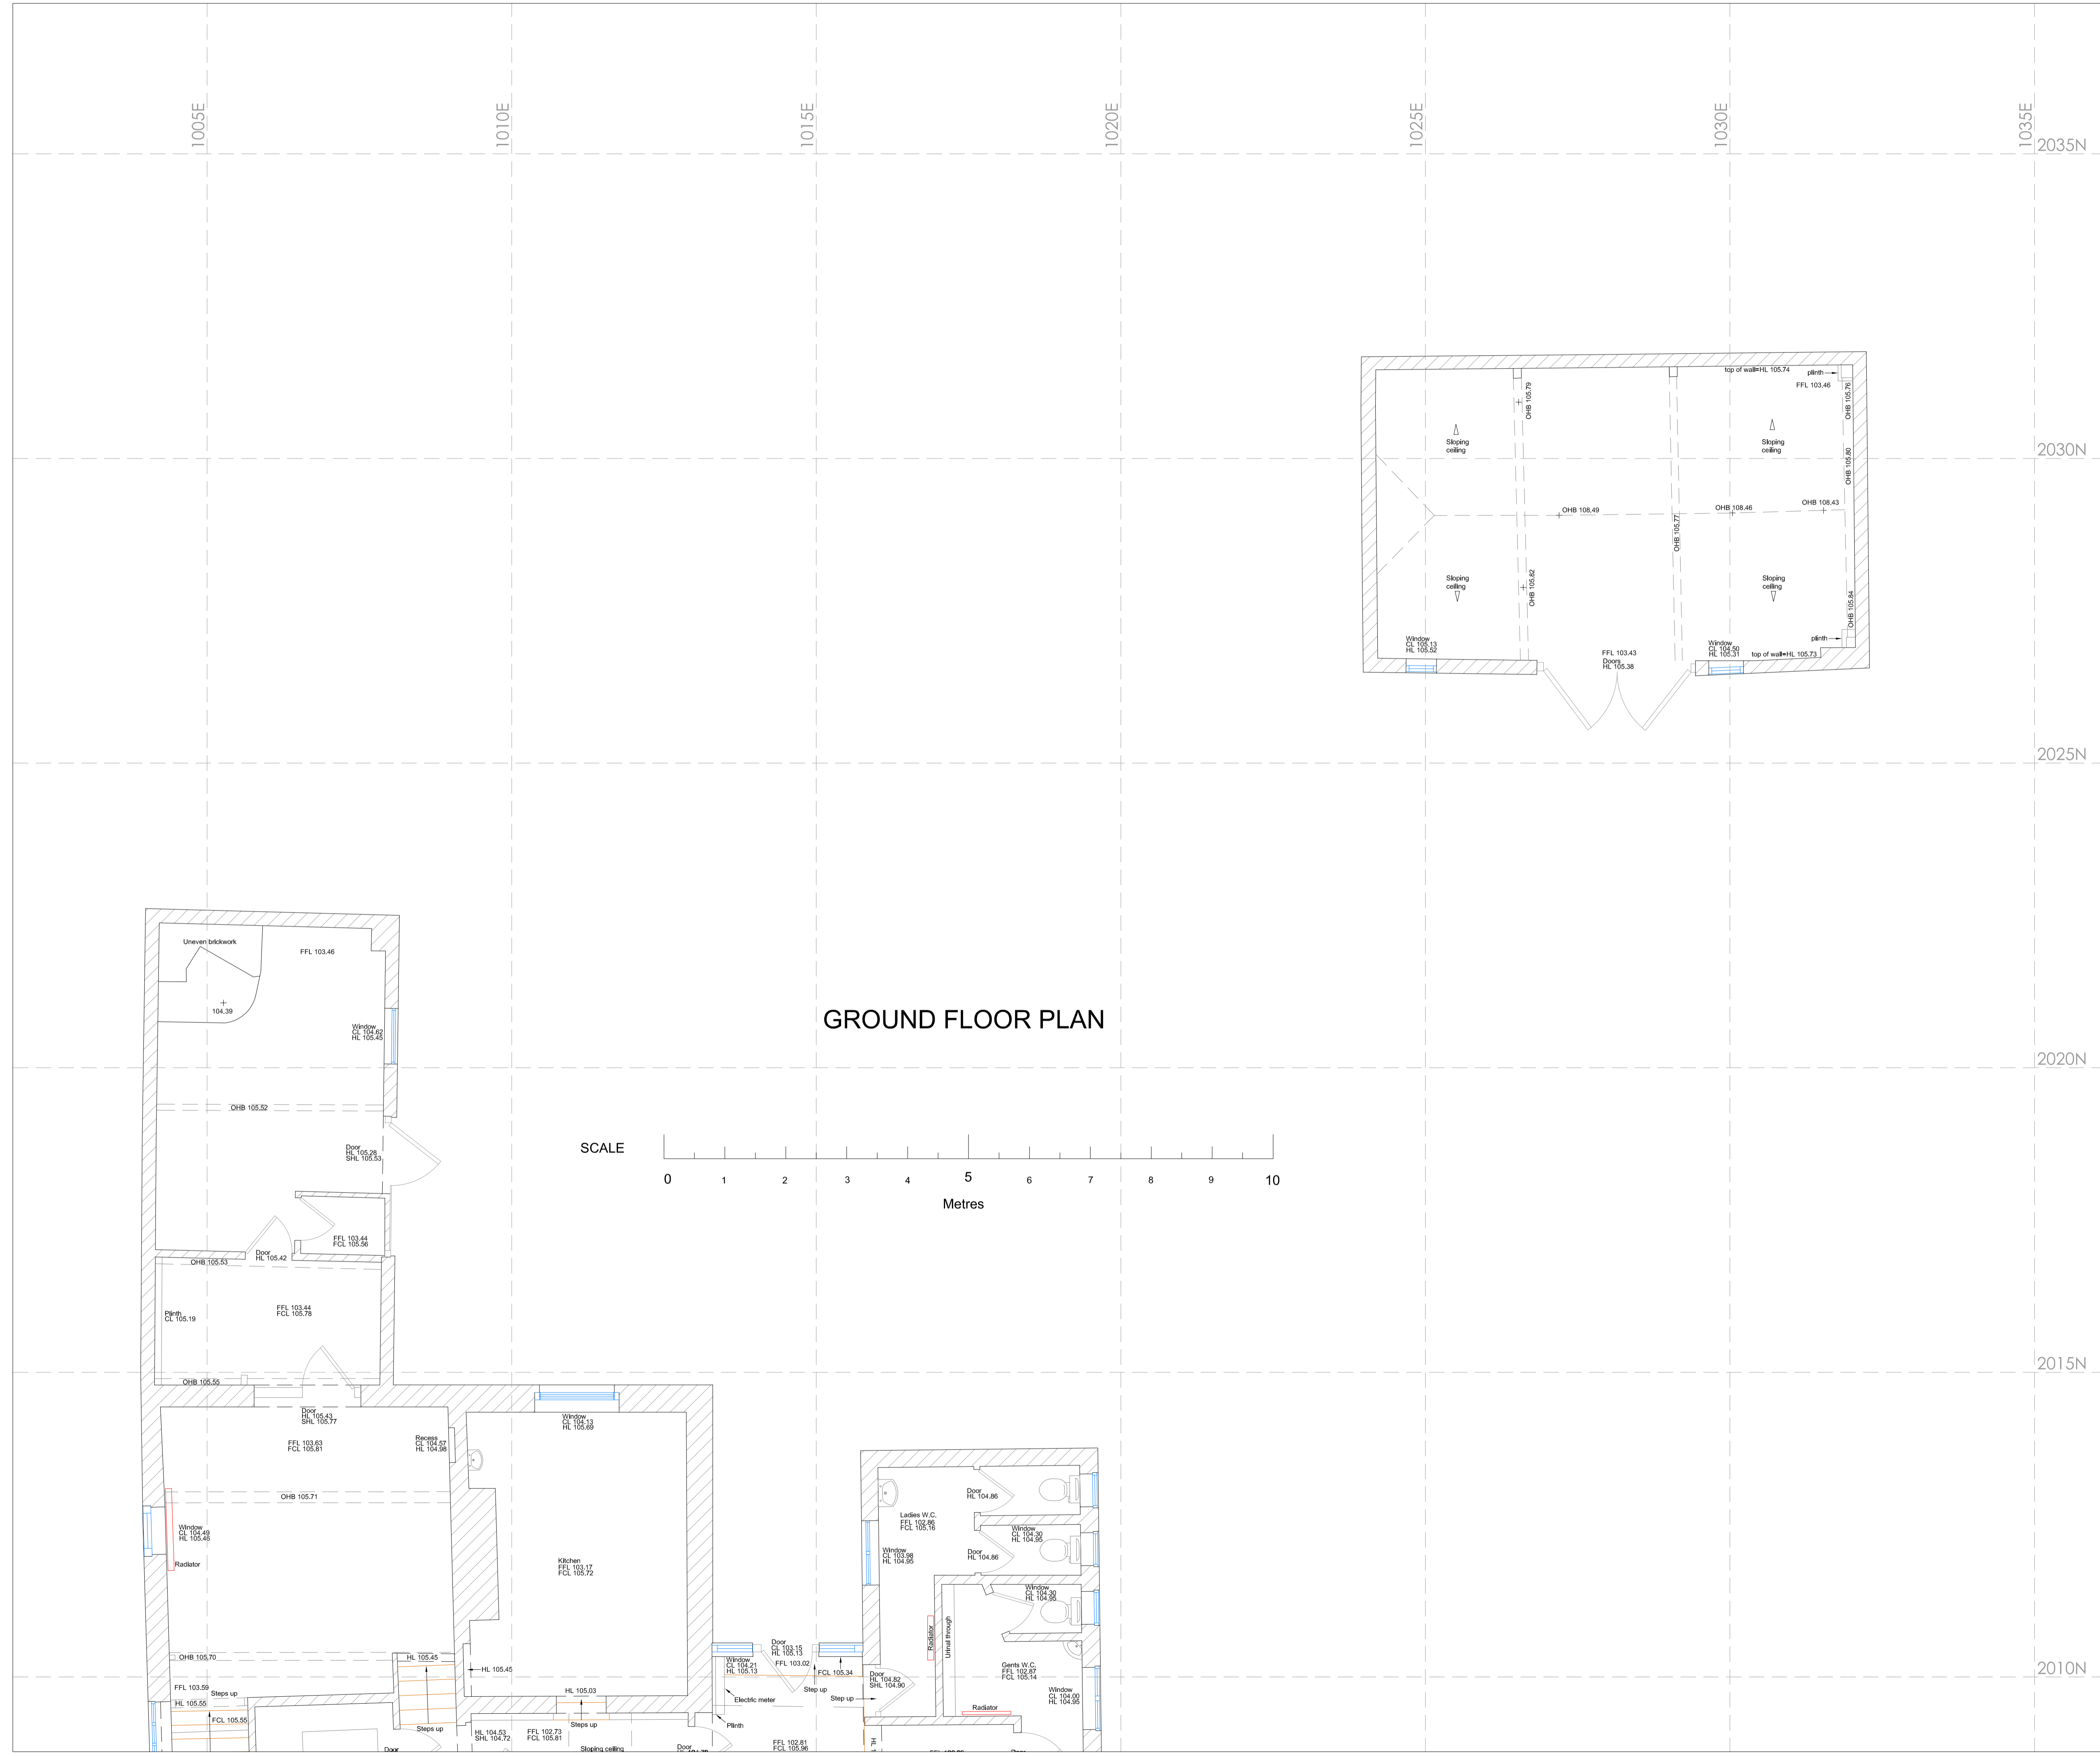

GROUND FLOOR PLAN

